

Page: Application type

What type of application is this

A renewal

Enter current pavement licence number

027056

Page: Confirmation of business information

Is your business information the same as your personal information

No

Page: Premises details

Trading name of premises

Wagamama

Premises address

201 High Street, Uxbridge, UB8 1LB

Business contact number

[REDACTED]

Business email

[REDACTED]

Page: Application details

Proposed size of pavement area to be licensed (in metres)

17.9

Description of all furniture to be placed on the pavement

Chairs, benches, or other forms of seating, Tables, counters or shelves on which food or drink can be placed, Umbrellas, barriers, heaters and other articles used in connection with outdoor consumption of food and drink

Enter number of tables

6

Enter number of chairs

24

Provide a brief description of how the furniture will be used

As existing. Outdoor seating to the front of the premises for serving of food and drink.

Provide details of the arrangements for providing outdoor seating where smoking is not permitted in order to comply with the national smoke free seating condition

As existing. Wagamama do not allow smoking in their external areas.

Do you currently have a premises licence authorising the sale of alcohol or an application that is still to be determined

Yes

Enter the associated licence number

LBHIL 1014/14

Does your premises licence authorise

Both on and off sales

Do you have CCTV at your premises

Yes

Does the CCTV cover the pavement licence area

Yes

Have you or any of your staff undertaken ACT (Action Counter Terrorism) Awareness eLearning (a free online counter terrorism training course) or equivalent internal training course

Yes

Upload evidence of your/staff ACT Awareness eLearning training

Doc.pdf

Have you undertaken a simple risk assessment for a terrorist attack

Yes

Upload evidence of your risk assessment

Doc.pdf

Do you have a basic response plan in the event of a terrorist attack

Yes

Upload evidence of your response plan

Doc.pdf

Days	
Open	
Close	
Monday	
	10:00
	23:00
Tuesday	
	10:00
	23:00
Wednesday	
	10:00
	23:00
Thursday	
	10:00
	23:00
Friday	
	10:00
	23:00
Saturday	
	10:00
	23:00
Sunday	
	10:00
	23:00

Upload supporting documents or evidence

Uxbridge_External_Area_REV_C.pdf, Furniture.pdf, Wag_PLI.pdf,

Lease.pdf

Page: Contact details

First name

Thomas

Last name

Harvey

Email address

[Redacted]

Phone number

[Redacted]

Address

My address was not found

Enter your address including postcode

Poppleston Allen

The Stanley Building
7 Pancras Square
London
N1C 4AG

Page: Equality information

Do you want to answer our equality questions

No, skip the equality questions

Page: Declaration and consent

I understand that I must display a notice of application in the window of the premises for 14 calendar days and that failure to comply with all requirements will lead to the rejection of this application.

I agree to the above statement.

Hillingdon Council will use the information you provide, including contact details, documents, or photos, only to process your submission and provide relevant updates or confirmations.

I confirm that the information I have provided is true and accurate to the best of my knowledge. I understand that my data will be stored securely, used only for this purpose, and handled in line with data

protection laws. I may request access to or deletion of my data at any time.


FURNITURE

	NEW METAL FRET CUT PLANTERS SIZE: 1200MM WIDE	10no		CNAVAS BARIERS. PRINT TBC	6no
---	--	------	---	---------------------------	-----

Uxbridge

EXISTING EXTERNAL COVERS: 6

PROPOSED EXTERNAL COVERS: 6

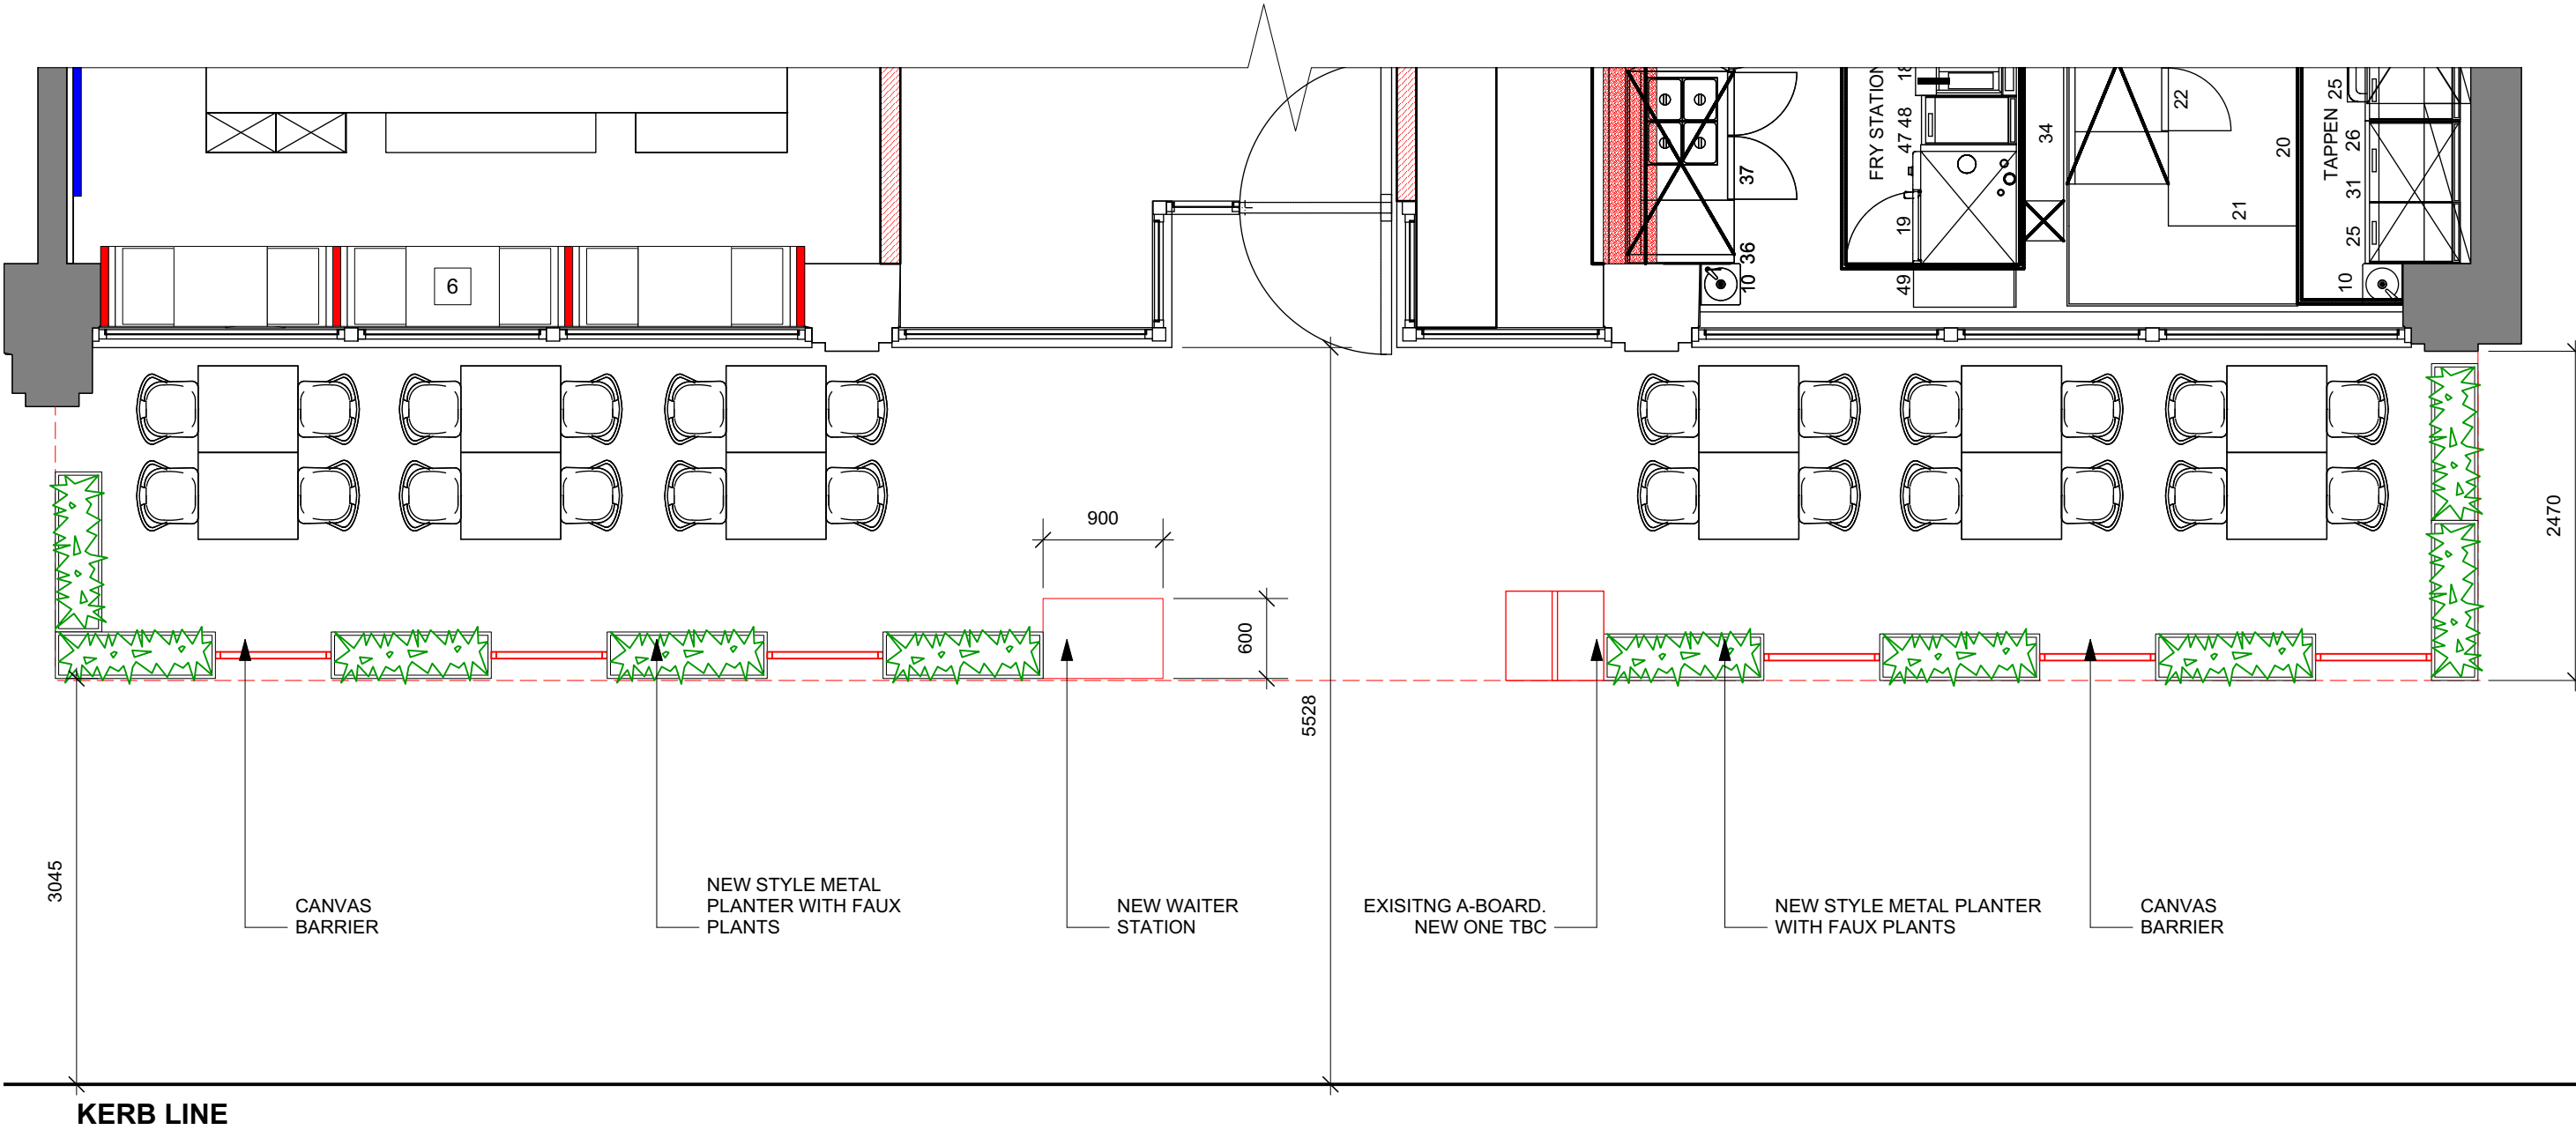

EXISTING A-BOARD



REMOVABLE TABLE + CHAIRS



EXTERNAL CHAIR



TYPICAL PLANTER - ON WHEELS



TYPICAL PLANTER - FIXED



EXTERNAL WAITER STATION



Rev:	Date:	Description:
A	07.06.24	EXISTING A-BOARD ADDED
B	14.06.24	PHOTOS ADDED
C	14.06.24	PAVEMENT LINE ADDED
Drawing No	101/C	
Location	UXBRIDGE	
Drawing Title	External Area	
Scale	1:100 @A3	
First Issue	06 06 2024	
Drawn By	CS	

